

NARAINGARH

FINAL DEVELOPMENT PLAN FOR CONTROLLED AREA 2021 (A.D)

HARYANA GOVT. (EXTRA, SEPT. 5, 2000 (BHOR 14, 1992 SAKA) 1703

LEGEND

CONTROLLED AREA BOUNDARY	
OLD MUNICIPAL BOUNDARY	
EXTENDED MUNICIPAL BOUNDARY (EXTENDED ON 18th OCT. 1985)	
METTALED ROADS	
VILLAGE BOUNDARY/ABADI	
NADI / NALLAS	
EXTENDED MUNICIPAL BOUNDARY (EXTENDED ON 29th APRIL 1993)	

MAIN SUB LAND USE PROPOSALS
CODE CODE

100	RESIDENTIAL	
200	COMMERCIAL	
210	RETAIL TRADE	
220	WHOLE SALE TRADE	
240	OFFICES & BANKS INCLUDING GOVT. OFFICES	
300	INDUSTRIAL	
310	LOCAL SERVICE INDUSTRY	
320	LIGHT INDUSTRY	
330	MEDIUM INDUSTRY	
400	TRANSPORT & COMMUNICATION	
420	ROAD TRANSPORT DEPOTS & PARKING AREA	
500	PUBLIC UTILITIES	
510	WATER SUPPLY INSTALLATION INCLUDING TREATMENT PLANTS	
520	DRAINAGE & SANITARY INSTALLATIONS INCLUDING DISPOSAL WORKS	
530	ELECTRIC POWER PLANTS, SUB STATIONS ETC.	
600	PUBLIC & SEMI PUBLIC USE	
610	GOVT. ADMINISTRATIVE, CENTRES SECRETARIATS DISTT. OFFICES, LAW COURTS, JAILS & POLICE STATIONS ETC.	
620	EDUCATIONAL, CULTURAL & RELIGIOUS INSTITUTIONS	
700	OPEN SPACES	
720	PARK	
750	GREEN BELTS	
760	WATER BODIES	
800	AGRICULTURE LAND	
900	NON CONFORMING USE	
910	EXISTING INDUSTRIES/BUILDINGS WITHIN AGRICULTURE ZONE	
920	EXISTING INDUSTRIES / PUBLIC & SEMI PUBLIC BUILDINGS WITHIN RESIDENTIAL, COMMERCIAL & INDUSTRIAL ZONE ETC.	


NOTE :- THE FINAL DEVELOPMENT PLAN HAS BEEN NOTIFIED VIDE HARYANA GOVERNMENT GAZETTE NOTIFICATION NO. CCP (NCR) ACA-3/2000/1505, DATED THE 5th SEPTEMBER, 2000, PUBLISHED ON 5th SEPTEMBER, 2000.



DRAWING NO. D. T. P (A) 2703/99 DATED 8. 2. 1999

DRAWN BY -sd- CHECKED BY -sd-
PLANNING ASSISTANT -sd-
ASSISTANT TOWN PLANNER -sd-
DISTRICT TOWN PLANNER -sd- SENIOR TOWN PLANNER PANCHKULA
-sd- CHIEF CO-ORDINATOR PLANNER N.C.R HARYANA,
-sd- DIRECTOR T & C. PLANNING HARYANA

DEPTT. OF TOWN & COUNTRY PLANNING HR.

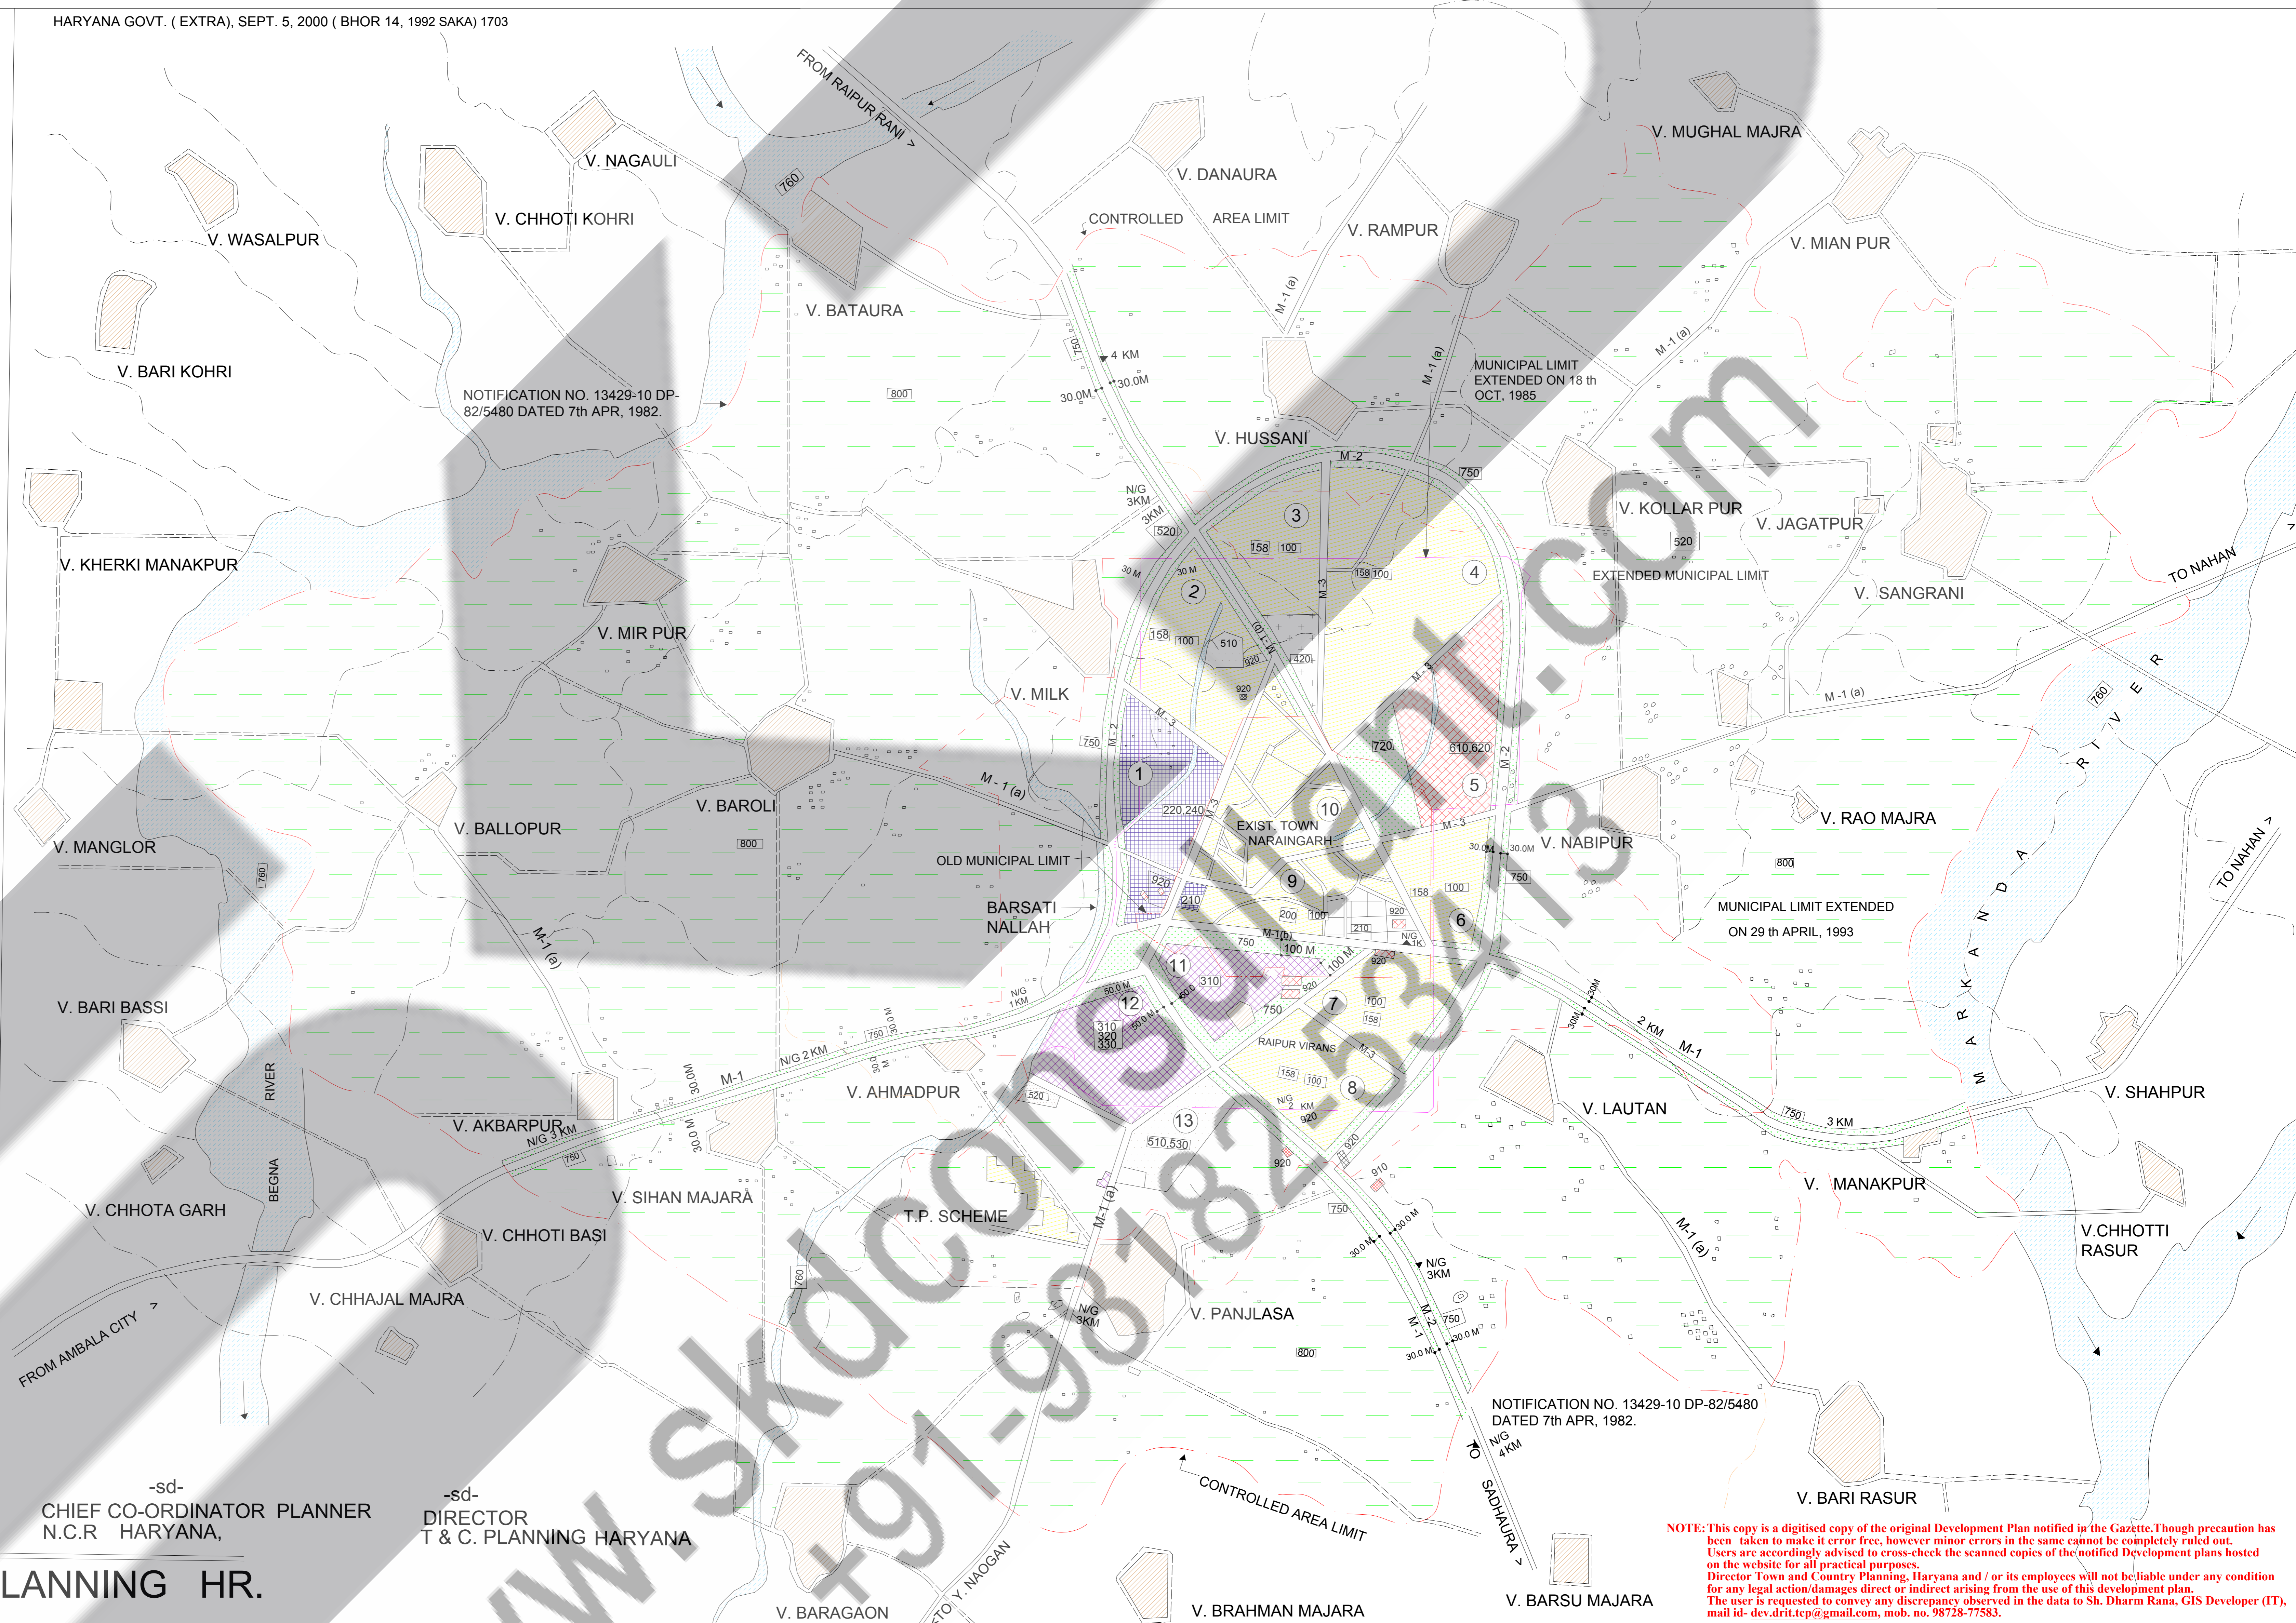

NOTE: This copy is a digitised copy of the original Development Plan notified in the Gazette. Though precaution has been taken to make it error free, however minor errors in the same cannot be completely ruled out. Users are accordingly advised to cross-check the scanned copies of the notified Development plans hosted on the website for all practical purposes. Director Town and Country Planning, Haryana and / or its employees will not be liable under any condition for any legal action/damages direct or indirect arising from the use of this development plan. The user is requested to convey any discrepancy observed in the data to Sh. Dharm Rana, GIS Developer (IT), mail id- dev.drit.tep@gmail.com, mob. no. 98728-77583.