

FINAL DEVELOPMENT PLAN 2021AD

FOR CONTROLLED AREAS DECLARED
AROUND POWER HOUSES NO. I,II,III,IV
AND DADUPUR HEAD WORKS ,
DISTRICT YAMUNANAGAR.

(UNDER SECTION 5(7) OF ACT 41 OF 1963.)

LEGEND


- CONTROLLED AREA BOUNDARY
- EXISTING VILLAGE AND ABADI
- VILLAGE REVENUE ESTATE BOUNDARY
- ROADS / RASTAS
- RIVER / CANAL / CHANNEL

LAND USE PROPOSALS

MAIN CODE	SUB CODE	LAND USE
400		TRANSPORT AND COMMUNICATION
500		PUBLIC UTILITIES
510		WATER WORKS DRAINAGE & SANITARY INSTALATION ETC.
530		ELECTRIC POWER PLANTS, SUB STATION ETC.
600		PUBLIC AND SEMI PUBLIC
700		OPEN SPACES
730		GREEN BELT, GARDEN & OTHER RECREATIONAL USES
800		AGRICULTURAL ZONE
900		SPECIAL ZONE

NOTE : THIS DRAWING HAS BEEN PUBLISHED VIDE NOTIFICATION NO. CCP (NCR) Y-3 / 2007 /3739 DT. 29 -10-2007
IN HARYANA GOVT. GAZETTE ON 29-10-2007.

1 KM 1/2KM 0 KM 1 KM 2 KM

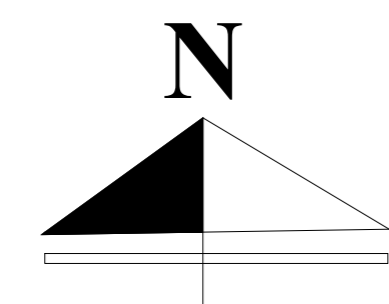

SCALE : 1:31680 (IN ORIGINAL DRG. ONLY)

OFFICE OF THE DISTRICT TOWN PLANNER, YAMUNANAGAR
DRG. NO. D.T.P.(Y) 212/07 DATED 23-03-2007.

DRAWN BY:- (ANIL KUMAR) TRACER
CHECKED BY:- (CHANDERPAL) A.D.


PLANNING ASSTT. DISTT. TOWN PLANNER

SENIOR TOWN PLANNER PANCHKULA
CHIEF CO-ORDINATOR PLANNER N.C.R. HARYANA, PANCHKULA
DIRECTOR TOWN AND COUNTRY PLANNING HARYANA, CHANDIGARH.

DEPTT. OF TOWN & COUNTRY PLANNING, HARYANA.



www.skdconsultant.com
+91-98182-53413

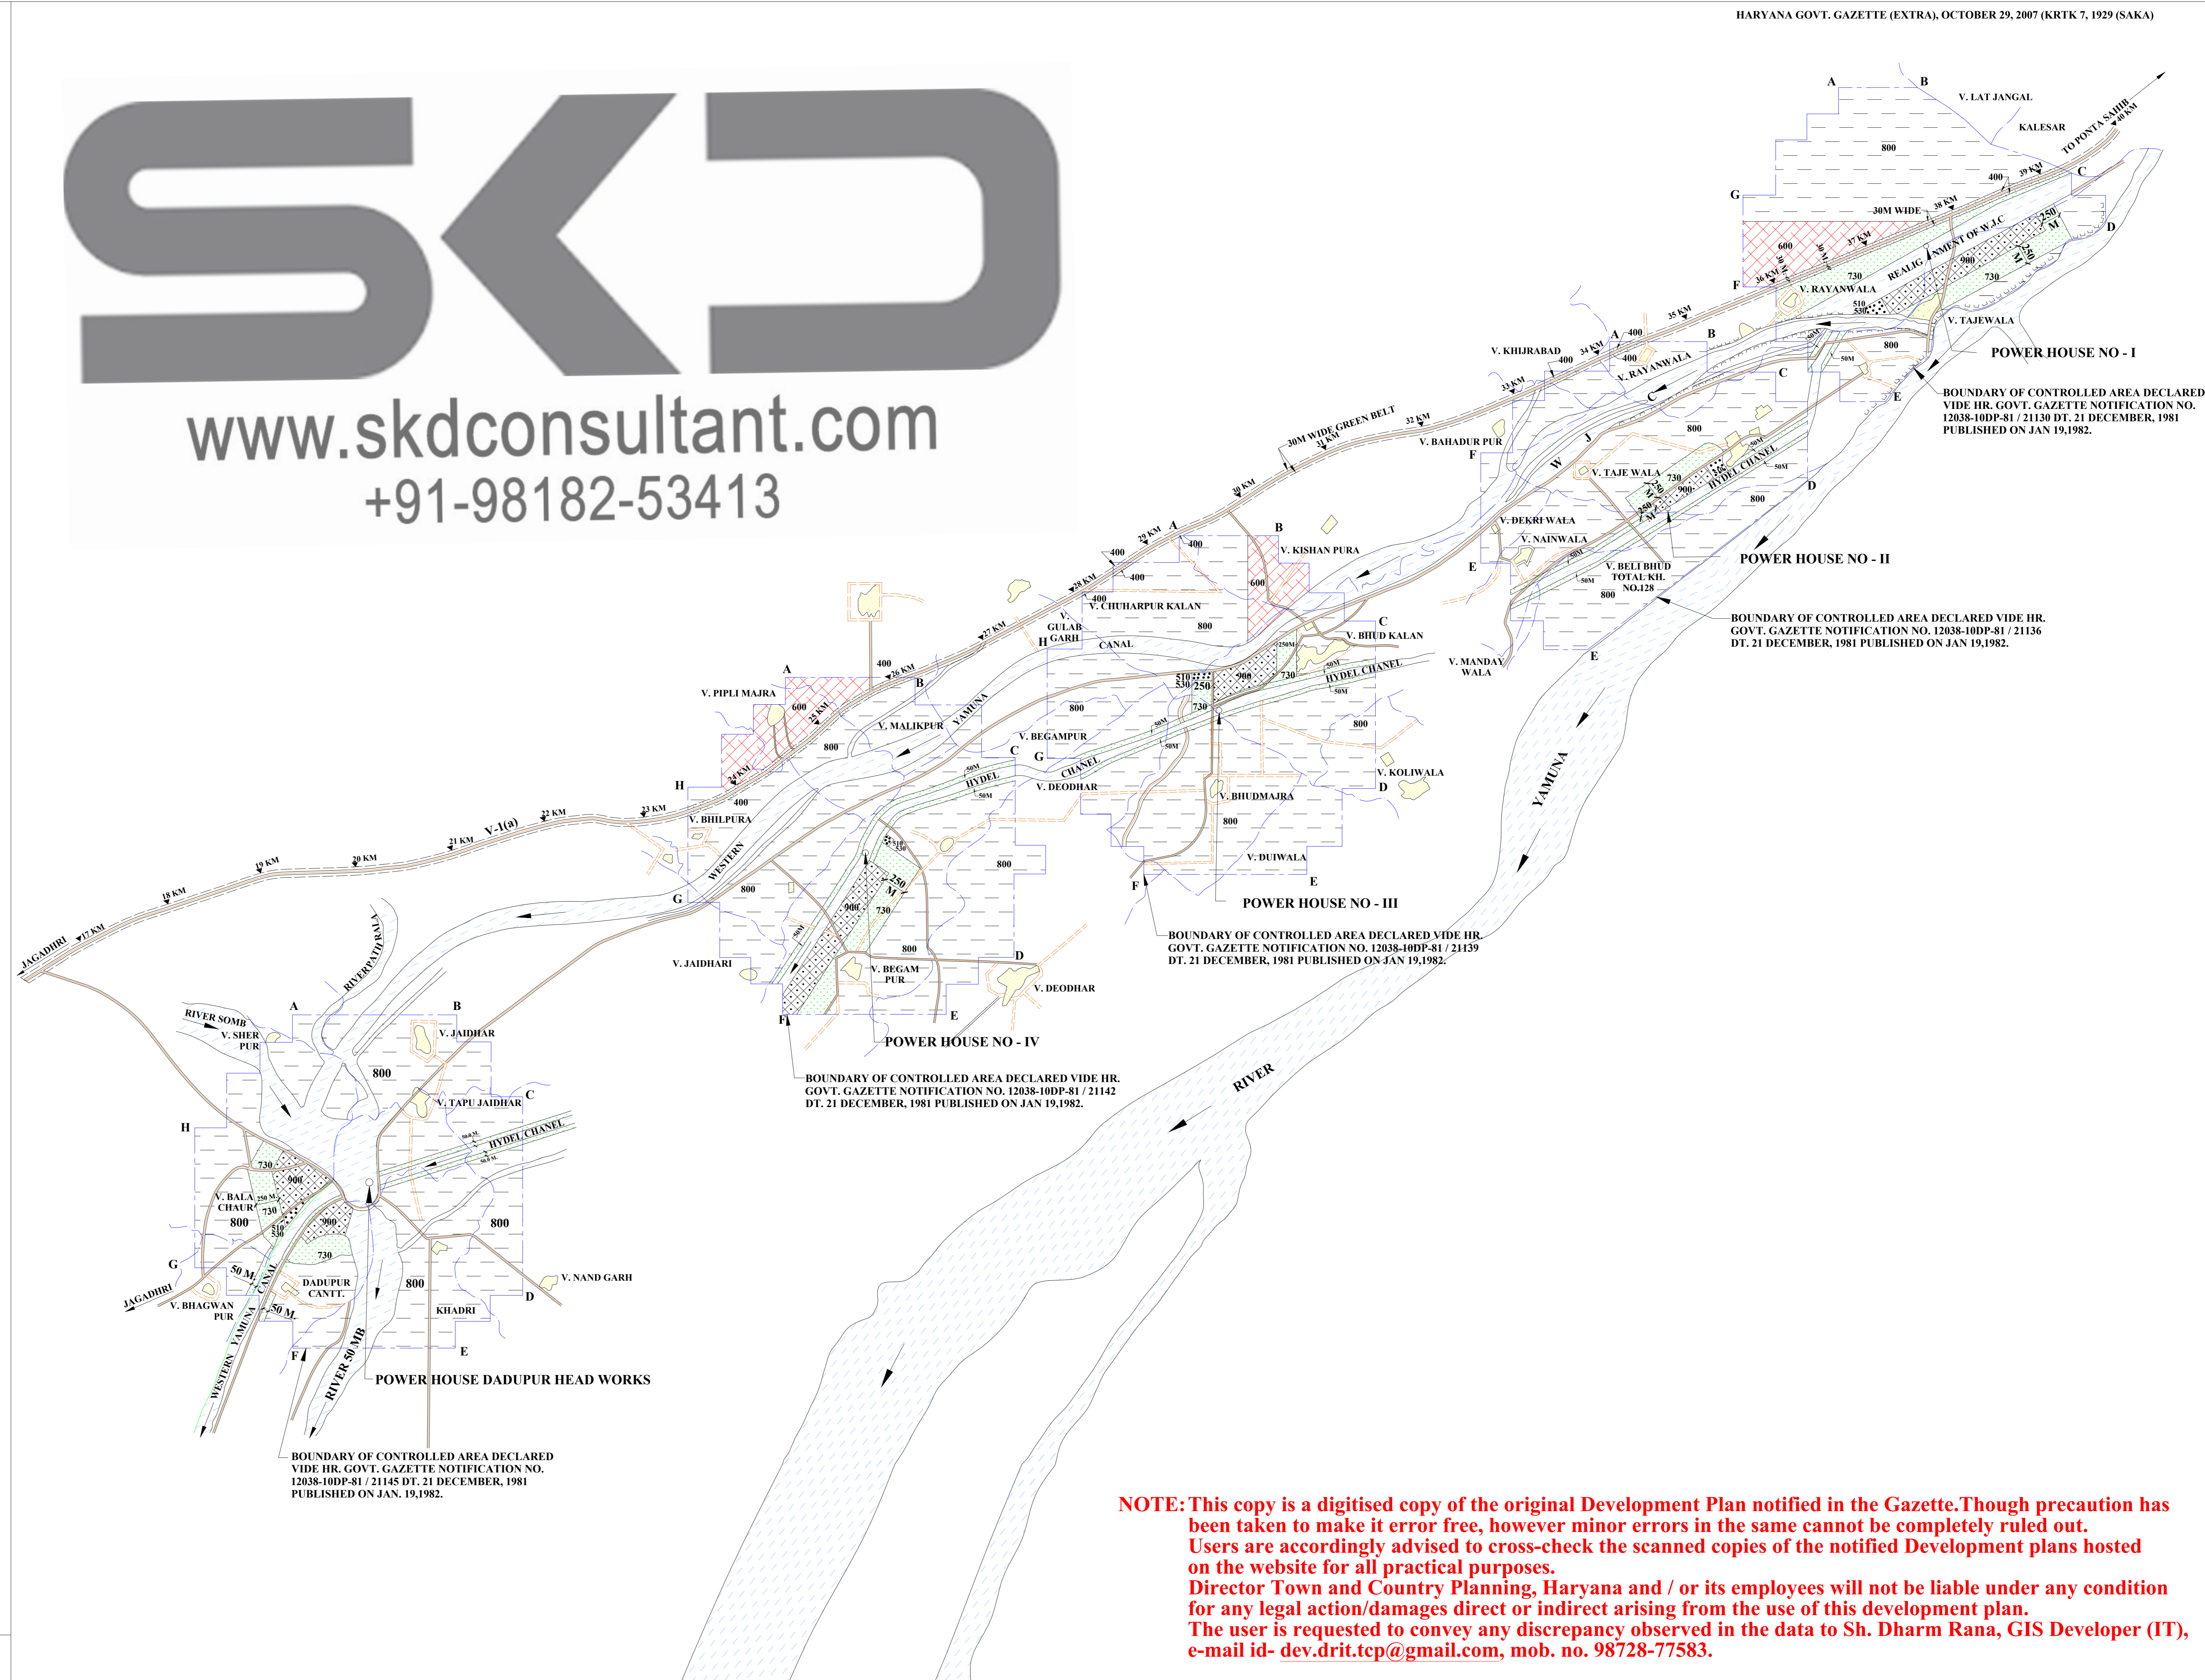

HARYANA GOVT. GAZETTE (EXTRA), OCTOBER 29, 2007 (KRTK 7, 1929 (SAKA))

NOTE: This copy is a digitised copy of the original Development Plan notified in the Gazette. Though precaution has been taken to make it error free, however minor errors in the same cannot be completely ruled out. Users are accordingly advised to cross-check the scanned copies of the notified Development plans hosted on the website for all practical purposes. Director Town and Country Planning, Haryana and / or its employees will not be liable under any condition for any legal action/damages direct or indirect arising from the use of this development plan. The user is requested to convey any discrepancy observed in the data to Sh. Dharm Rana, GIS Developer (IT), e-mail id- dev.drit.tcp@gmail.com, mob. no. 98728-77583.