

HANSI

FINAL DEVELOPMENT PLAN FOR THE CONTROLLED AREA 2021-AD.

NOTE :-
1. HANSI M.C. LIMIT WAS EXTENDED VIDE LOCAL GOVT. DEPTT. NOTIFICATION NO. 14/93-3 CI DATED 27 OCT. 1997 PUBLISHED IN THE HARYANA GOVT. GAZ. DATED 18 NOV. 1997.

LEGEND	
CONTROLLED AREA BOUNDARY.	
MUNICIPAL BOUNDARY OLD / EXTENDED	
DISTRICT BOUNDARY	
ROAD EXISTING / DUAL CARRIAGE WAY	
RAILWAYS BROAD GAUGE	
CANALS / MINORS	
VILLAGES / VILLAGE BOUNDARY	
FLOODABLE AREA	

MAIN CODE	SUB. CODE	PROPOSED LAND USE
100		RESIDENTIAL
200		COMMERCIAL
210		RETAIL TRADE.
220		WHOLE SALE TRADE
230		WARE-HOUSING AND STORAGE.
240		OFFICE & BANKS INCLUDING GOVT. OFFICES.
250		RESTAURANT HOTELS AND TRANSIENT BOARDING HOUSES INCLUDING PUBLIC ASSISTENCE INSTITUTIONS PROVIDING RESIDENTIAL ACCOMODATION LIKE DHARAMSHALA
260		CINEMA AND OTHER PLACES OF PUBLIC ASSEMBLY ON A COMMERCIAL BASIS
300		INDUSTRIAL
310		SERVICE INDUSTRY.
320		LIGHT INDUSTRY.
330		EXTENSIVE INDUSTRY.
400		TRANSPORT & COMMUNICATION
410		RAILWAY YARDS RAILWAY STATIONS AND SIDING.
420		TRANSPORT DEPOTS
450		TELEGRAPH OFFICES AND TELEPHONE EXCHANGES ETC.
500		PUBLIC UTILITIES
510		WATER SUPPLY INSTALLATIONS
520		DISPOSAL WORKS & SOLID WASTE
530		ELECTRIC POWER PLANTS, SUB STATION ETC.
540		GAS INSTALLATION & GAS WORK
600		PUBLIC AND SEMI PUBLIC USES
610		PUBLIC BUILDING
620		EDUCATIONAL
630		MEDICAL AND HEALTH INSTITUTIONS.
700		OPEN SPACES
720		PARKS.
730		OTHER RECREATIONAL USES.
800		AGRICULTURAL LAND
	SECTOR NO.	
	POPULATION DENSITY	
	(6)	
	(150)	

NOTE:- HANSI M.C. LIMIT WAS EXTENDED VIDE LOCAL GOVT. DEPTT. NOTIFICATION NO. 14 / 93 - 3C.I DATED 27 OCT. 1997 PUBLISHED IN THE HARYANA GOVT. GAZ. DATED 18 NOV. 1997.

DRG. NO. D.T.P. (H) 3208 / 2000 DT. 4/4/2000.




SCALE = 1: 31680
(IN ORIGINAL DRAWING ONLY.)



TRACED BY:- SD/- (MEGHA RAM) CHECKED BY:- SD/-
PLANNING ASSTT. SD/- (DHUPSINGH)
ASSTT. TOWN PLANNER SD/- (VASANT HOODA)
DISTT. TOWN PLANNER SD/- (D.SINGH)
SENIOR TOWN PLANNER SD/- SD/-
CHIEF CO-ORDINATOR PLANNER,
N.C.R HR. PANCHKULA.

DEPTT. OF TOWN & COUNTRY PLANNING HARYANA.

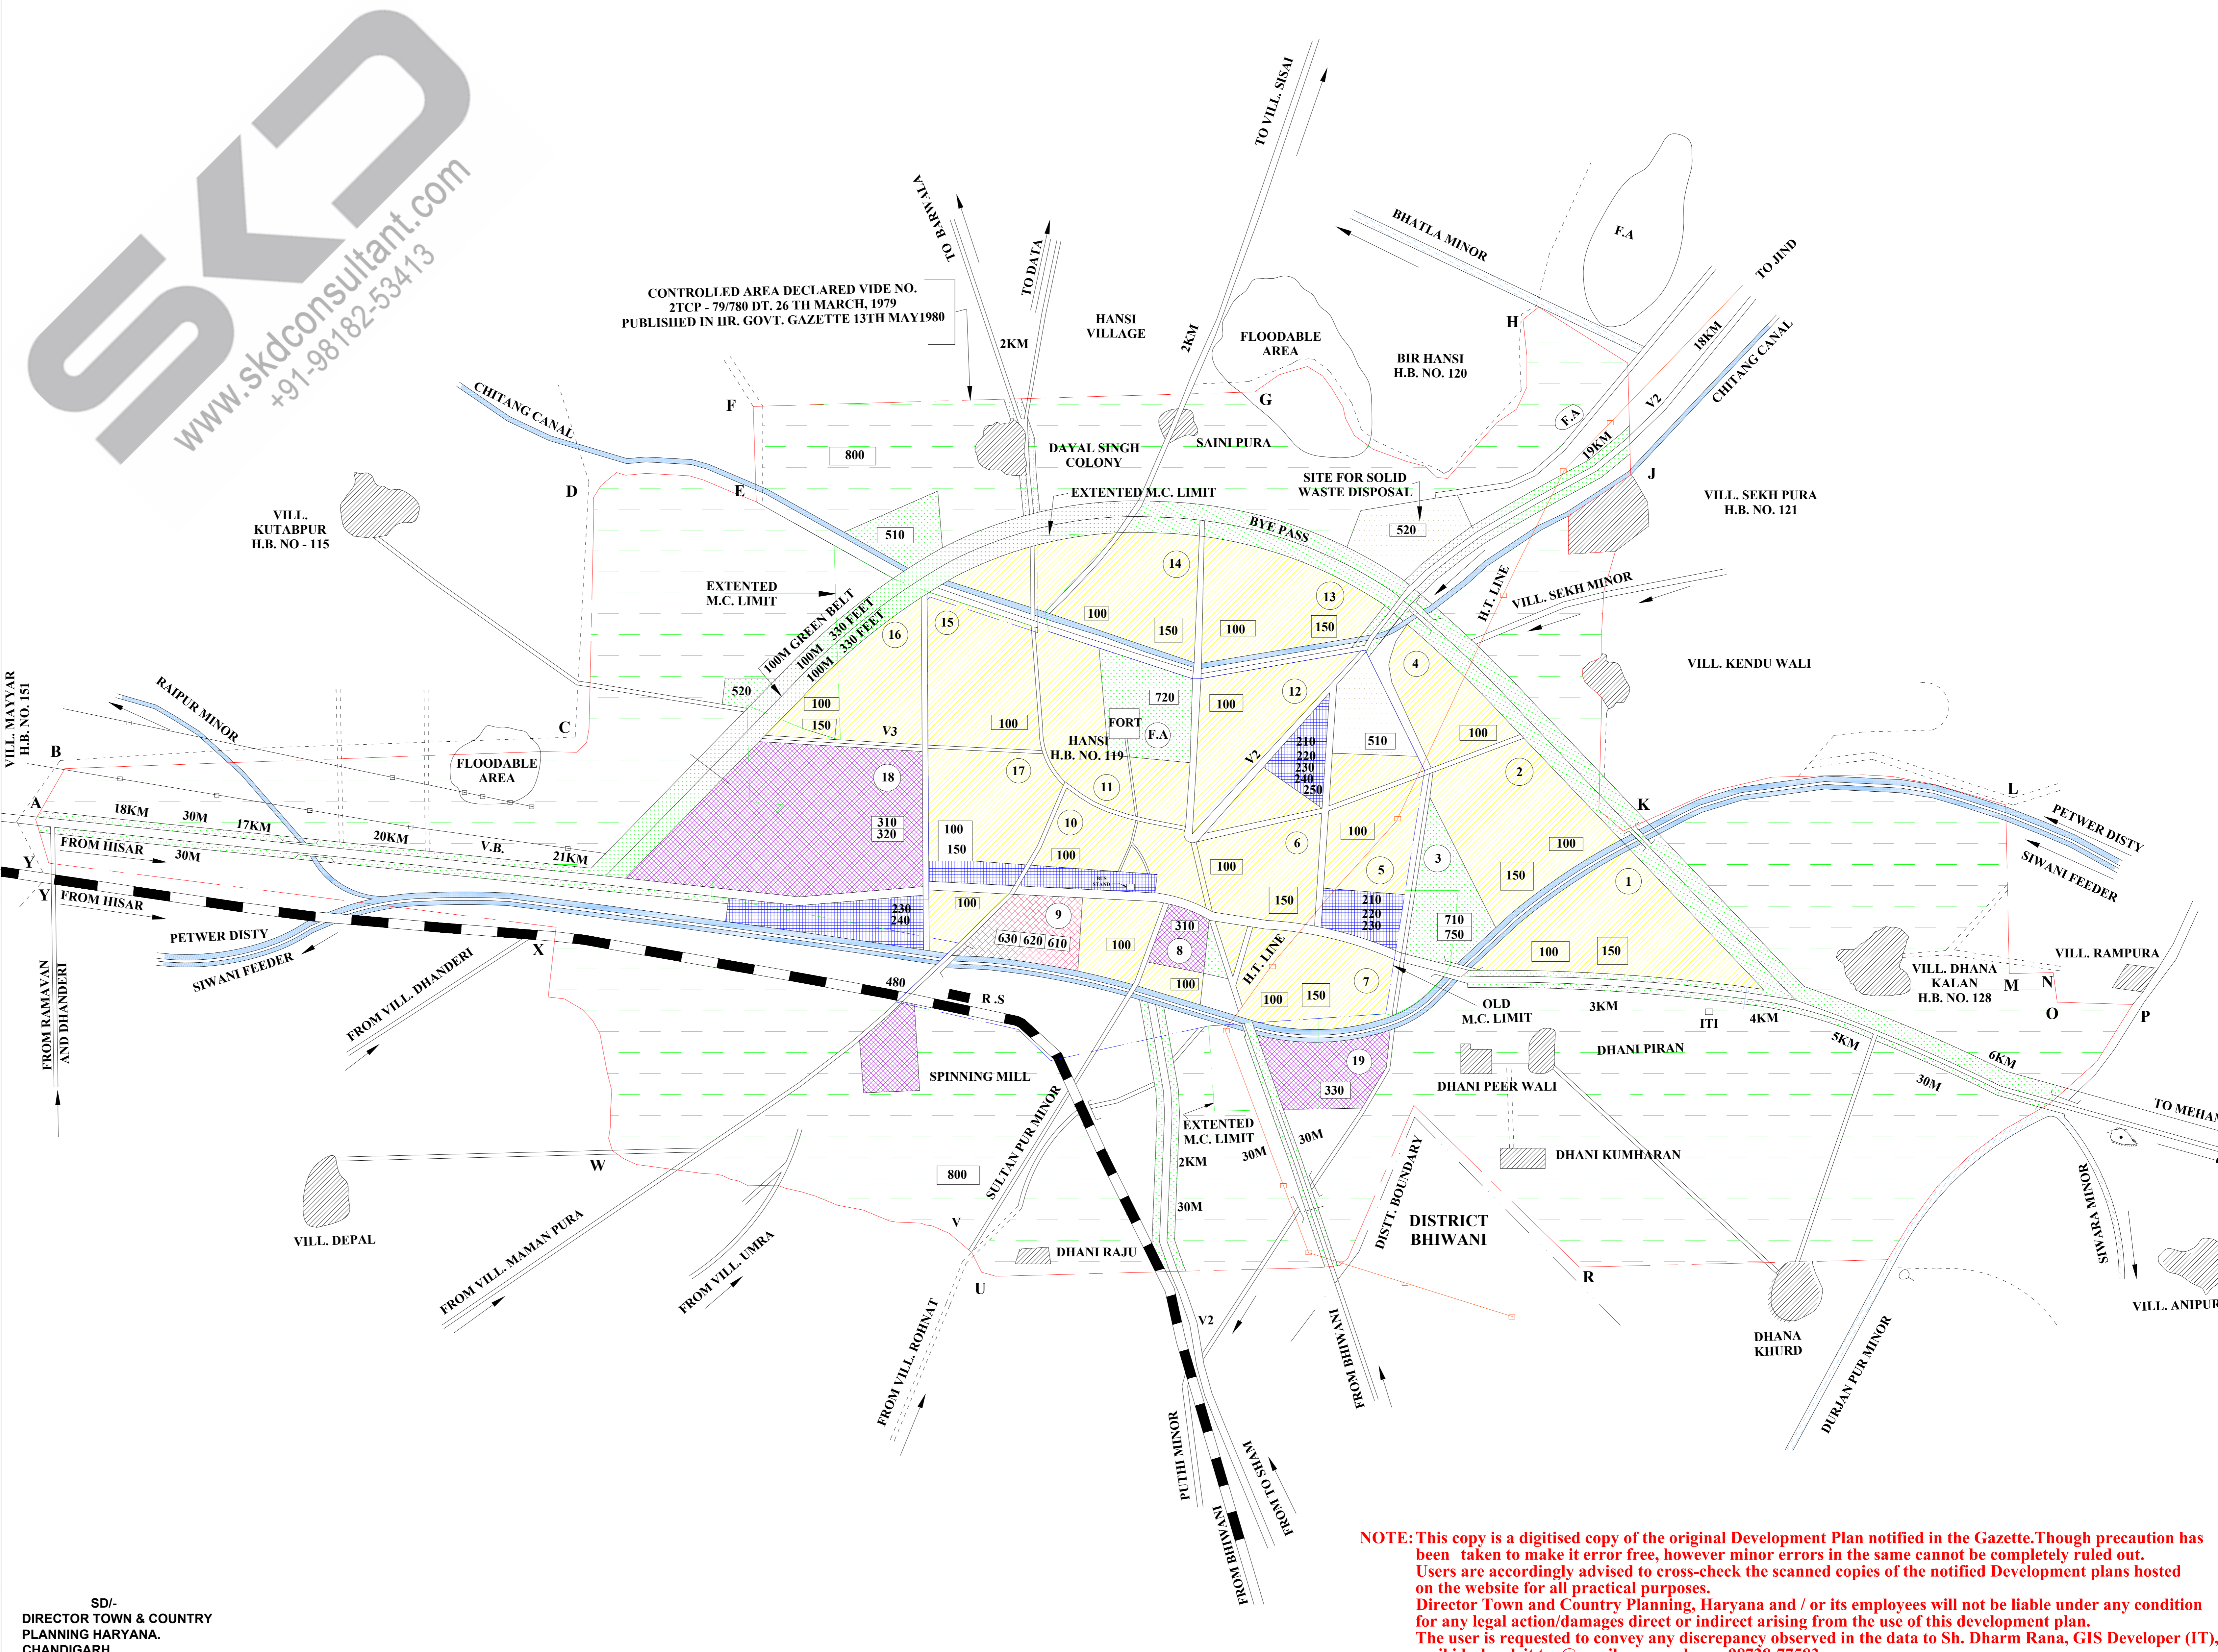

SD/-
DIRECTOR TOWN & COUNTRY
PLANNING HARYANA.
CHANDIGARH.

NOTE: This copy is a digitised copy of the original Development Plan notified in the Gazette. Though precaution has been taken to make it error free, however minor errors in the same cannot be completely ruled out. Users are accordingly advised to cross-check the scanned copies of the notified Development plans hosted on the website for all practical purposes. Director Town and Country Planning, Haryana and / or its employees will not be liable under any condition for any legal action/damages direct or indirect arising from the use of this development plan. The user is requested to convey any discrepancy observed in the data to Sh. Dharm Rana, GIS Developer (IT), mail id- dev.drit.tep@gmail.com, mob. no. 98728-77583.